



FOH Electric  
 1.5" Pipe (ckt 1-24)  
 Ladder Access Only  
 59' 9" from Proscenium  
 Elevation 27' 8.5"

Vertical Lighting Pipe  
 8 Circuits Available


**COLORDash**  
 Par Quad 18

Source 4 19  
 @ 750w

Source 4 Jr.  
 26 @ 575w

Source 4 Par  
 WFL @  
 575w

PAR64 MFL  
 @ 1kw

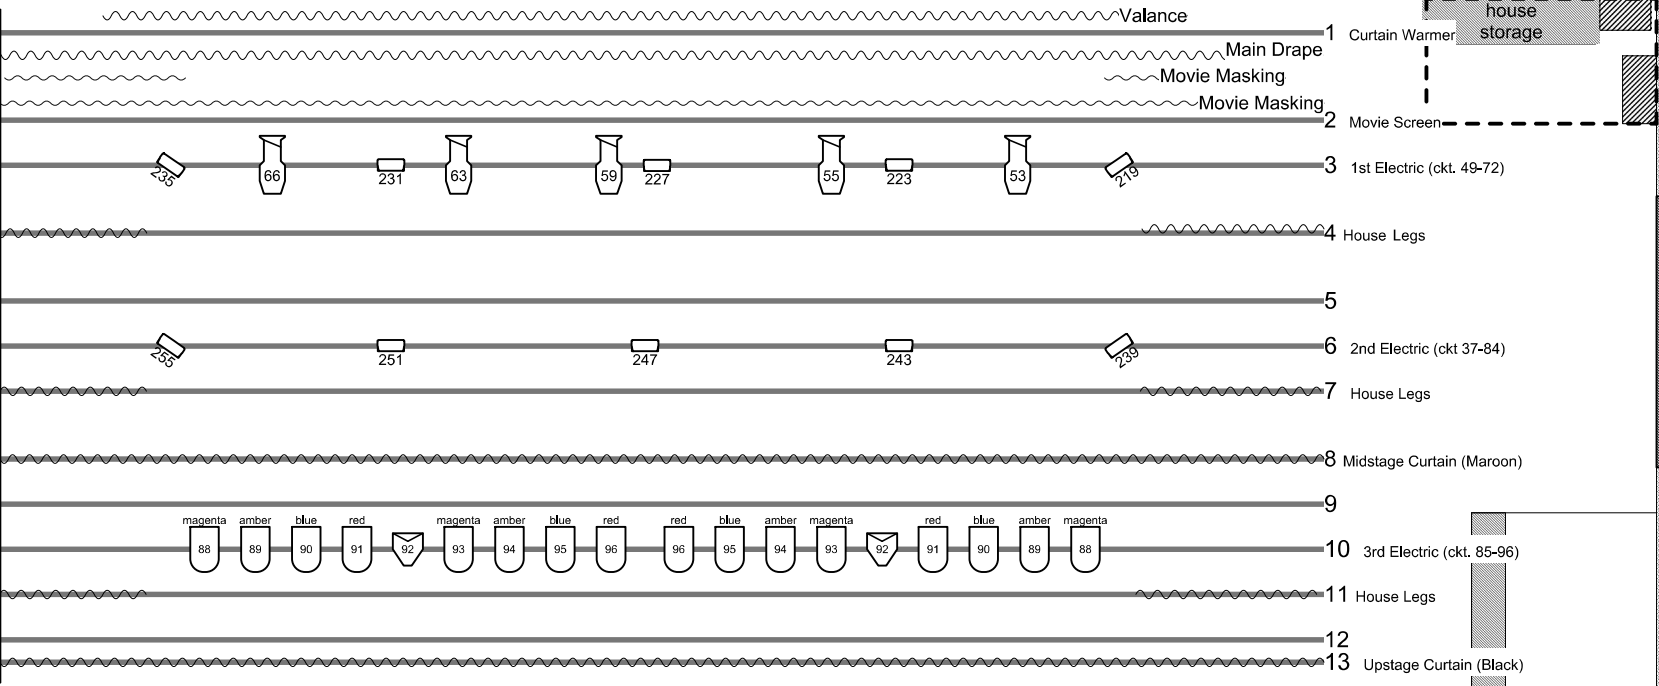

house storage

Valance

1 Curtain Warmer

Main Drape

Movie Masking

2 Movie Masking

3 1st Electric (ckt. 49-72)

4 House Legs

5

6 2nd Electric (ckt 37-84)

7 House Legs

8 Midstage Curtain (Maroon)

9

10 3rd Electric (ckt. 85-96)

11 House Legs

12

13 Upstage Curtain (Black)